




# Saving Sudbury Gasworks and creating a modern community space

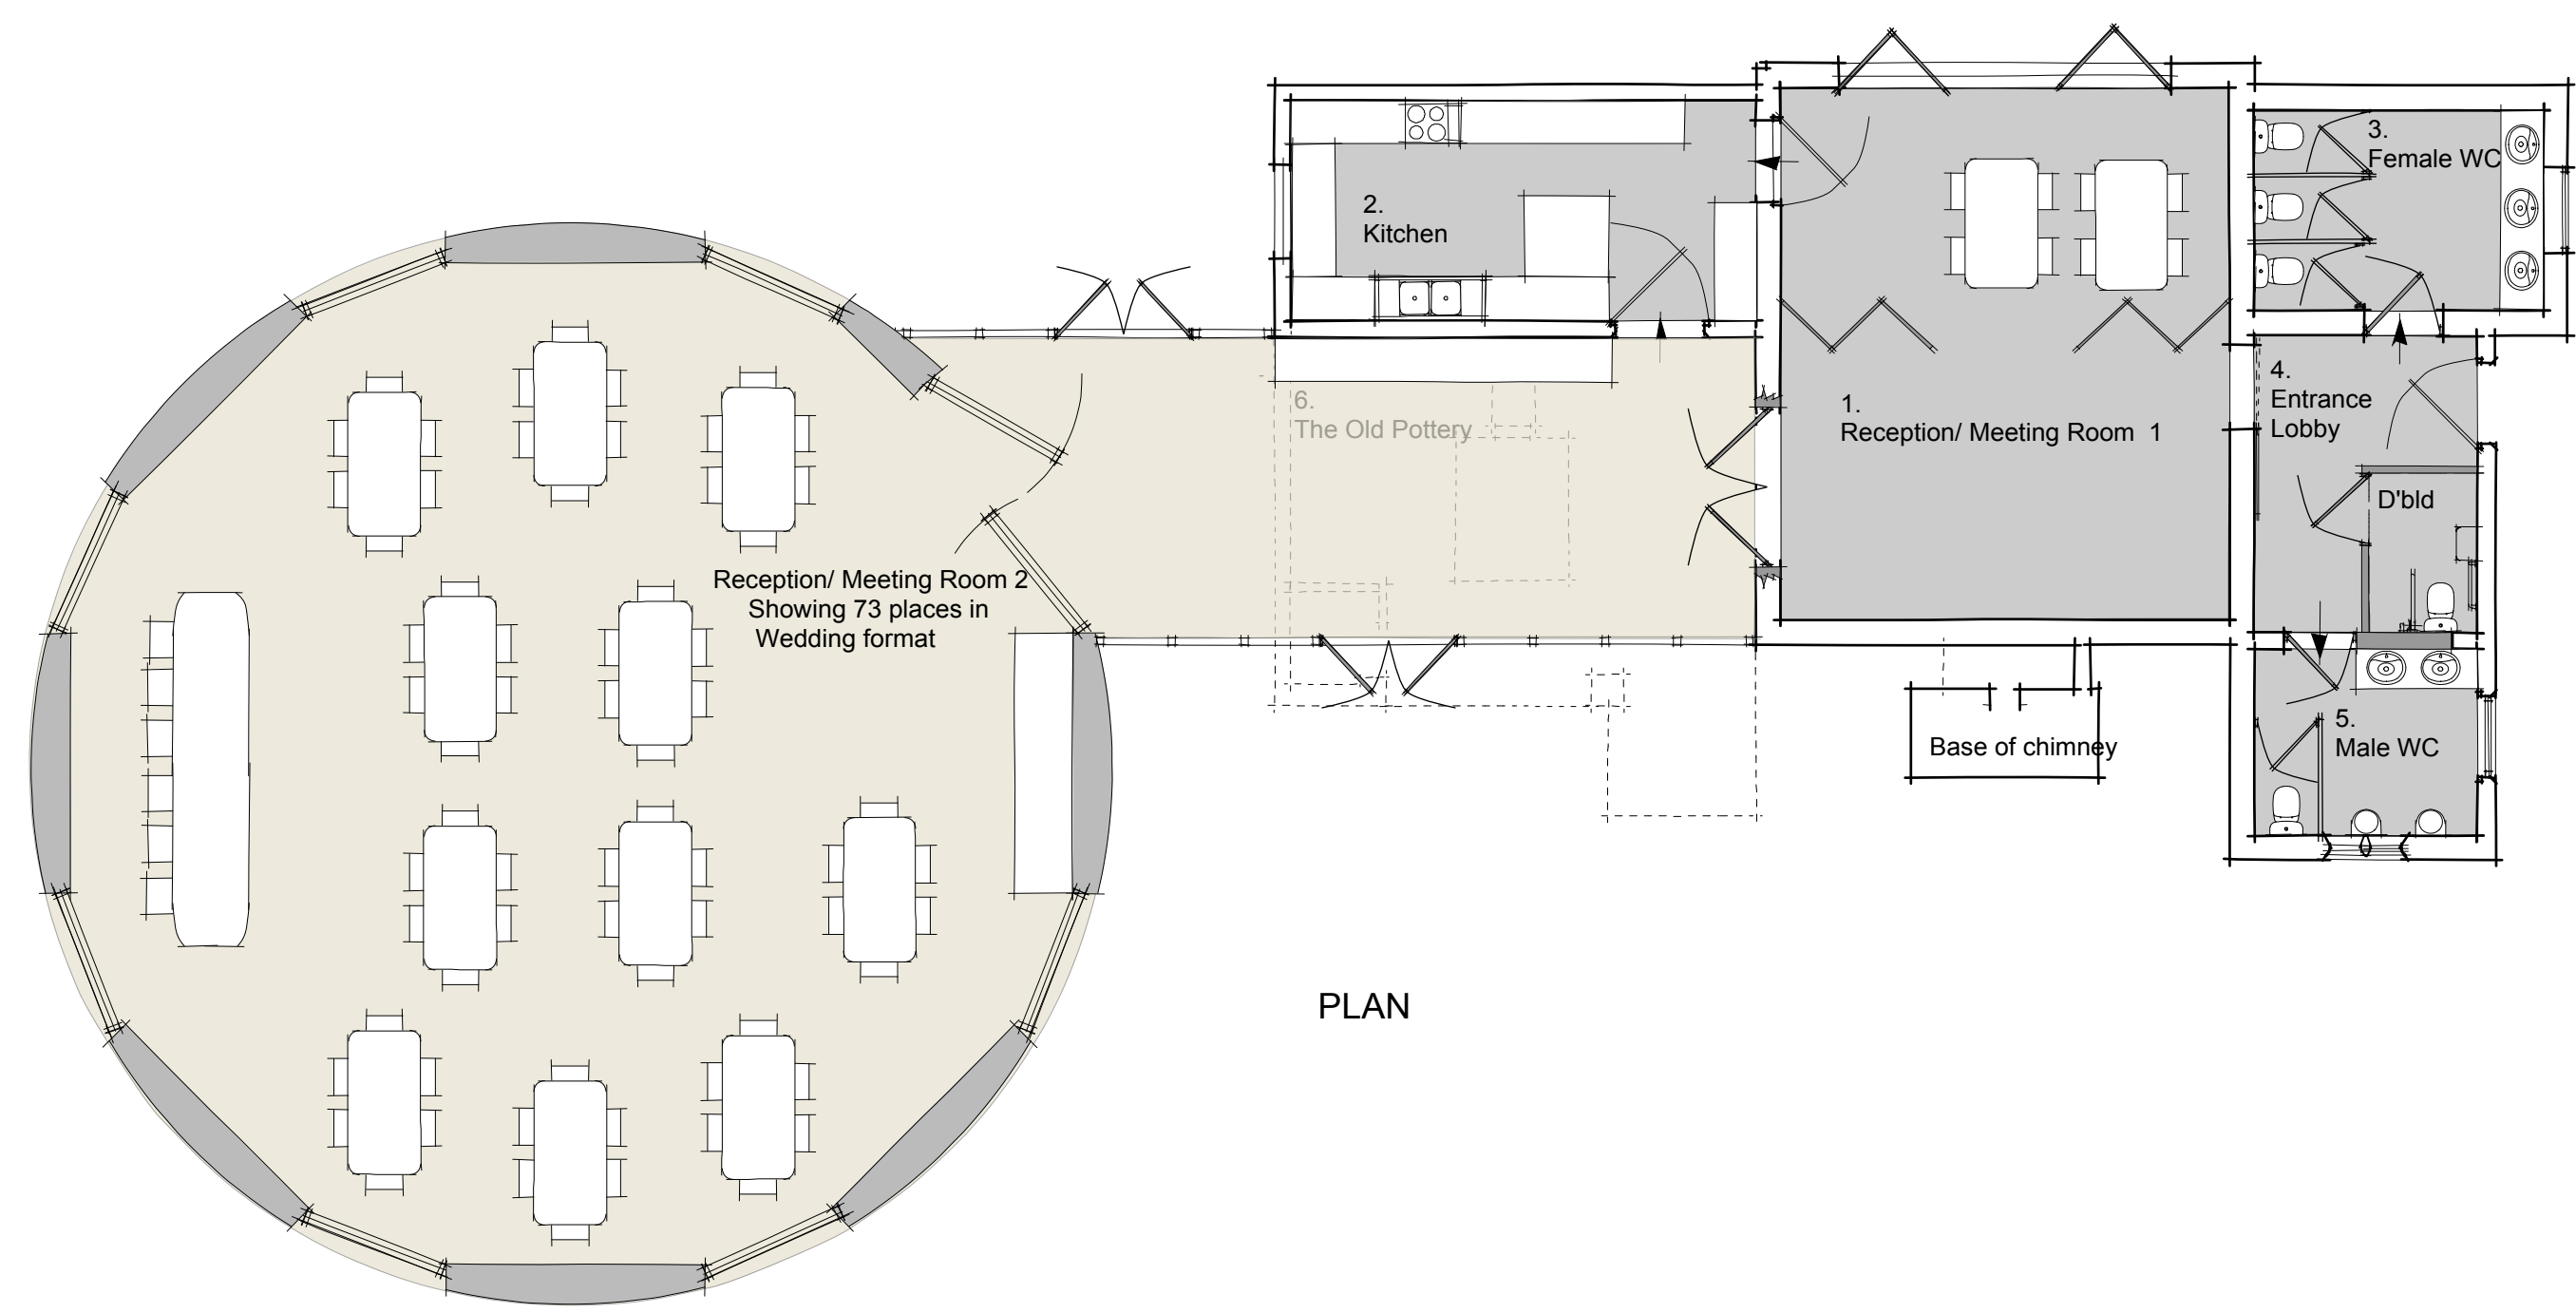


WEST ELEVATION

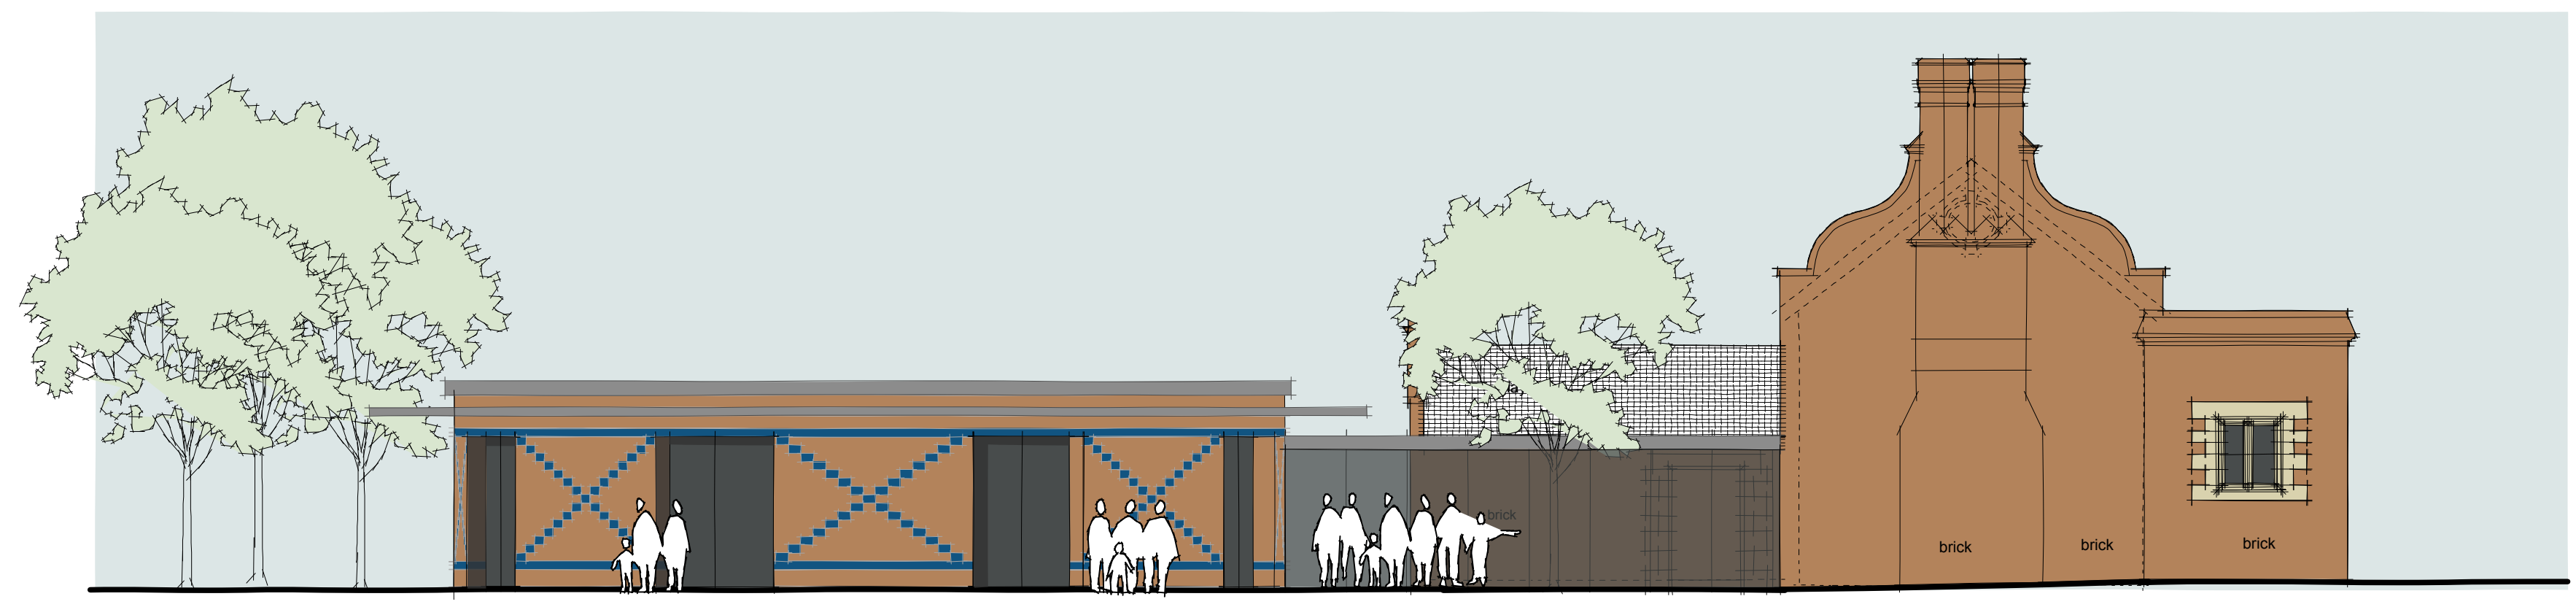



SOUTH ELEVATION

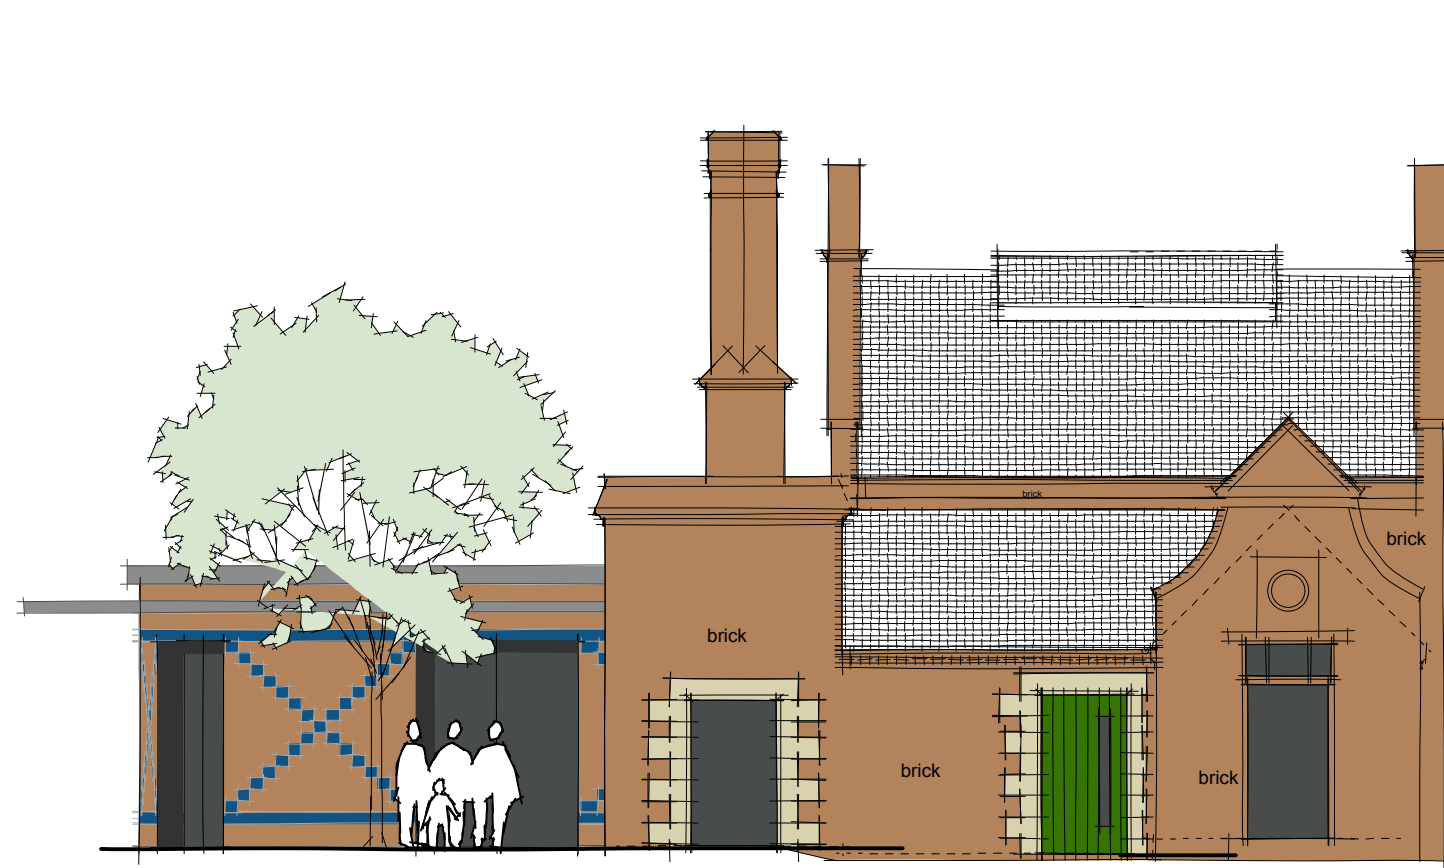

EAST ELEVATION

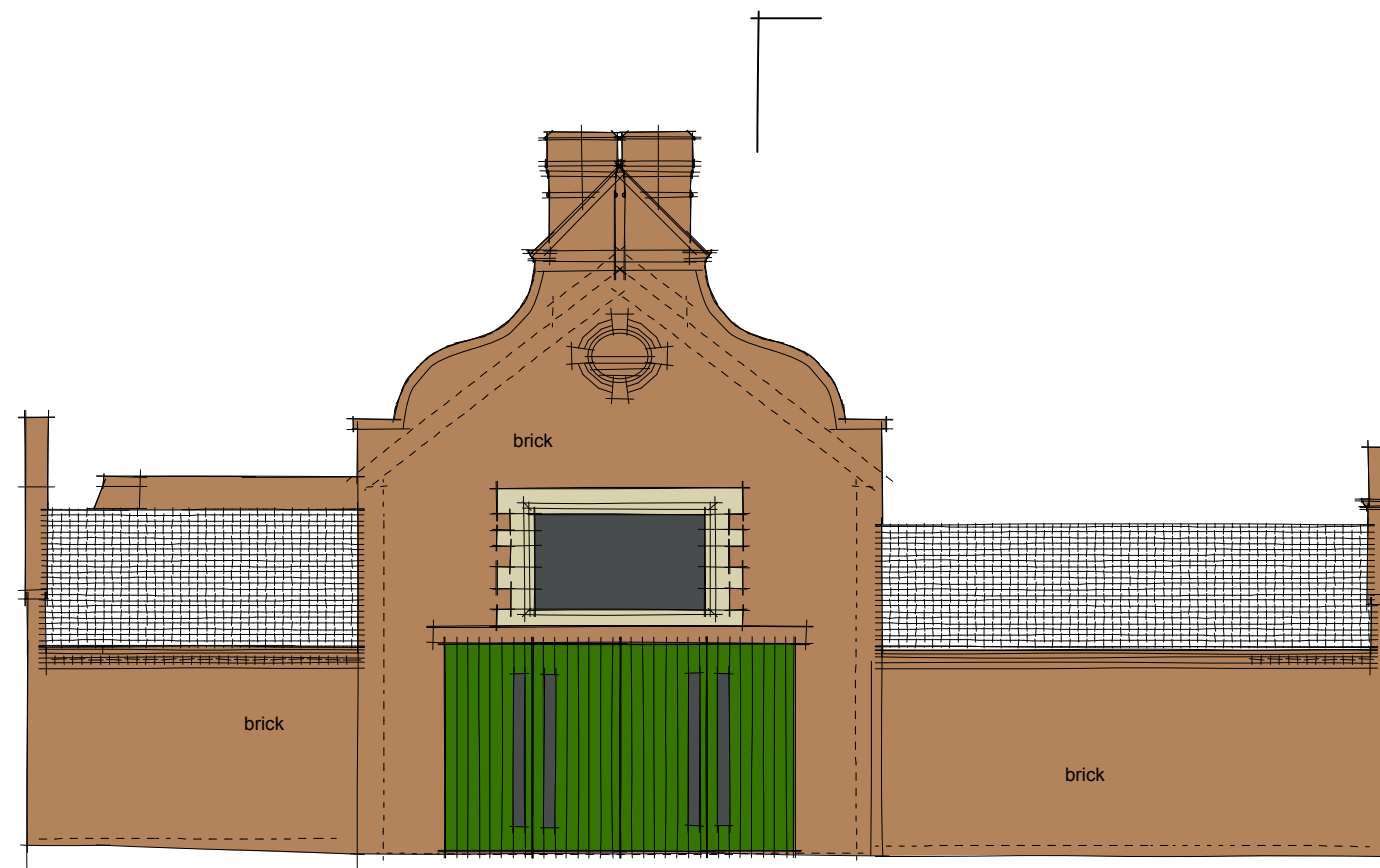

NORTH ELEVATION

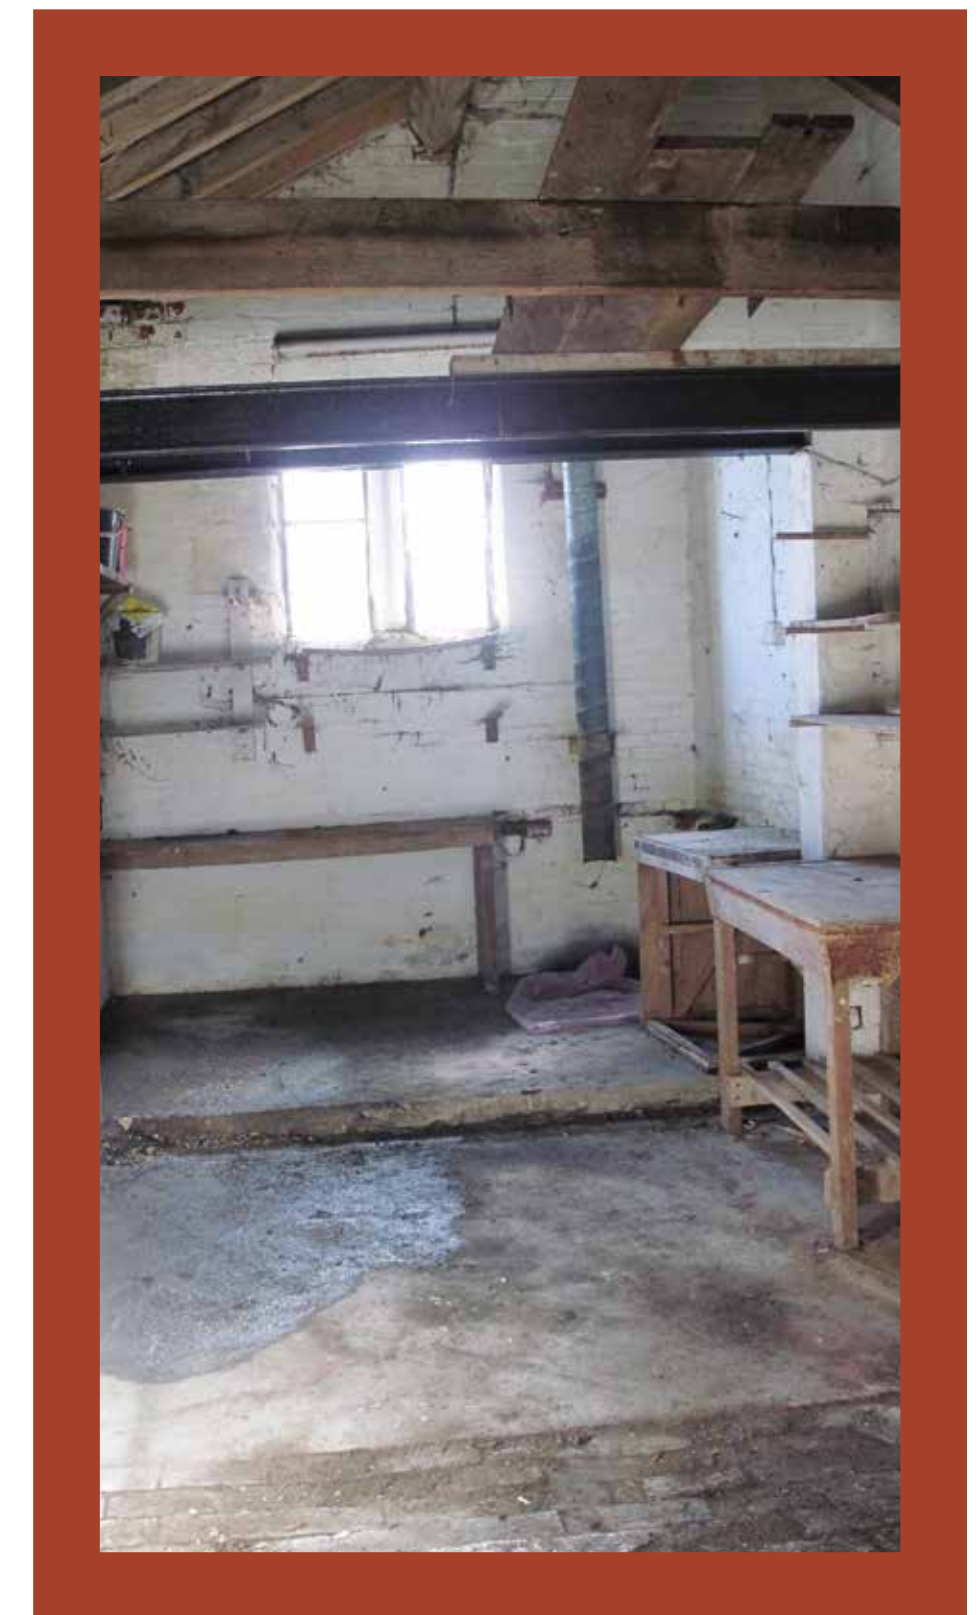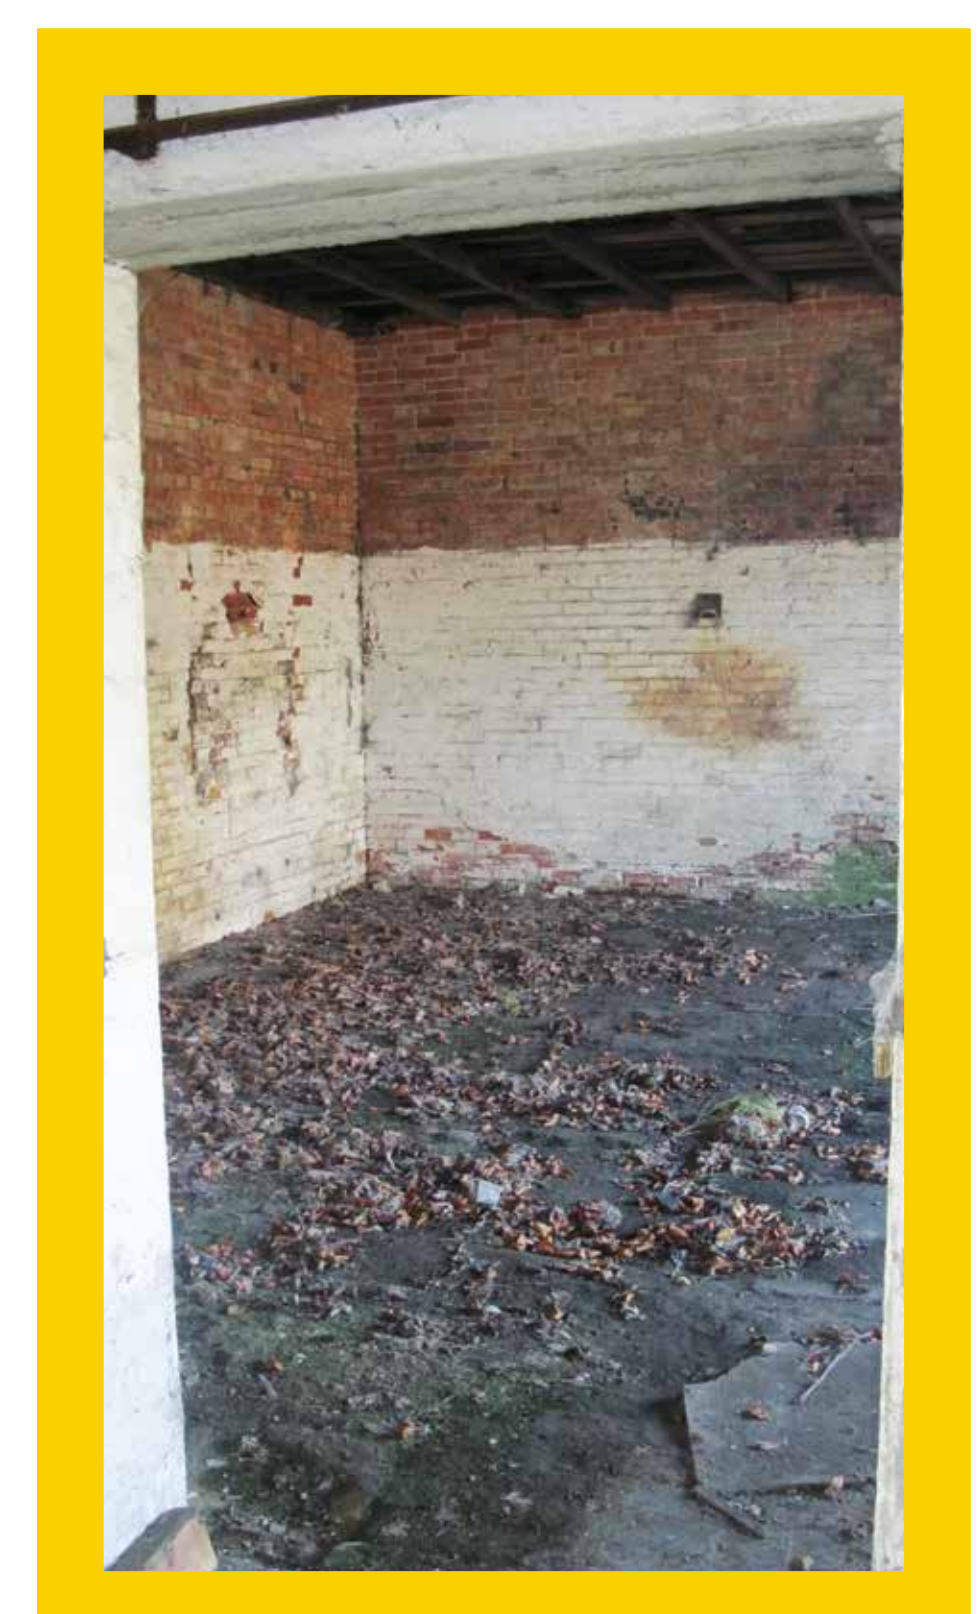

The Old Gasworks, Sudbury, was built in 1874 and was designed by George Devey, a noted architect of the time.

Gas was produced from coal and piped to Sudbury Hall as well as many houses in the village. The gasholder was dismantled in the 1930s and the building now stands empty, with noticeable deterioration.

In 2013, volunteers from the village formed Sudbury Gasworks Restoration Trust (SGRT), a building preservation trust which aims to save the building and adapt it to serve the community once again.

As a registered charity, SGRT is raising funds from various sources to:

- restore, conserve and sympathetically extend the building
- provide an attractive and modern community facility
- involve people in the research and recording of the building's history and its role within the village

The building is being developed for the use and benefit of the local community, so your ideas and thoughts are most welcome.

If you would like to find out more about this project, or wish to get involved, contact: [info@sudburygasworks.com](mailto:info@sudburygasworks.com)

## Sudbury Gasworks Restoration Trust

[/Sudbury-Derbyshire](https://www.facebook.com/Sudbury-Derbyshire)

[@SudburyGasworks](https://www.twitter.com/SudburyGasworks)

**Architects plans:**  
A plan produced by Derby based architects, Lathams, showing how this building could look in the future.

**Photographs:**  
The gasworks as it stands today and inside the gasworks. The original layout included a retort house, a coal store and a lime house. Photographs by Rebecca Prew.

**Below:**  
An original plan of the gasworks that shows the places (marked in red) where the gas was piped to in the village.

